



1 REAR WALL SECTION AT COOLER/FREEZER  
SCALE: 3/4" = 1'-0"

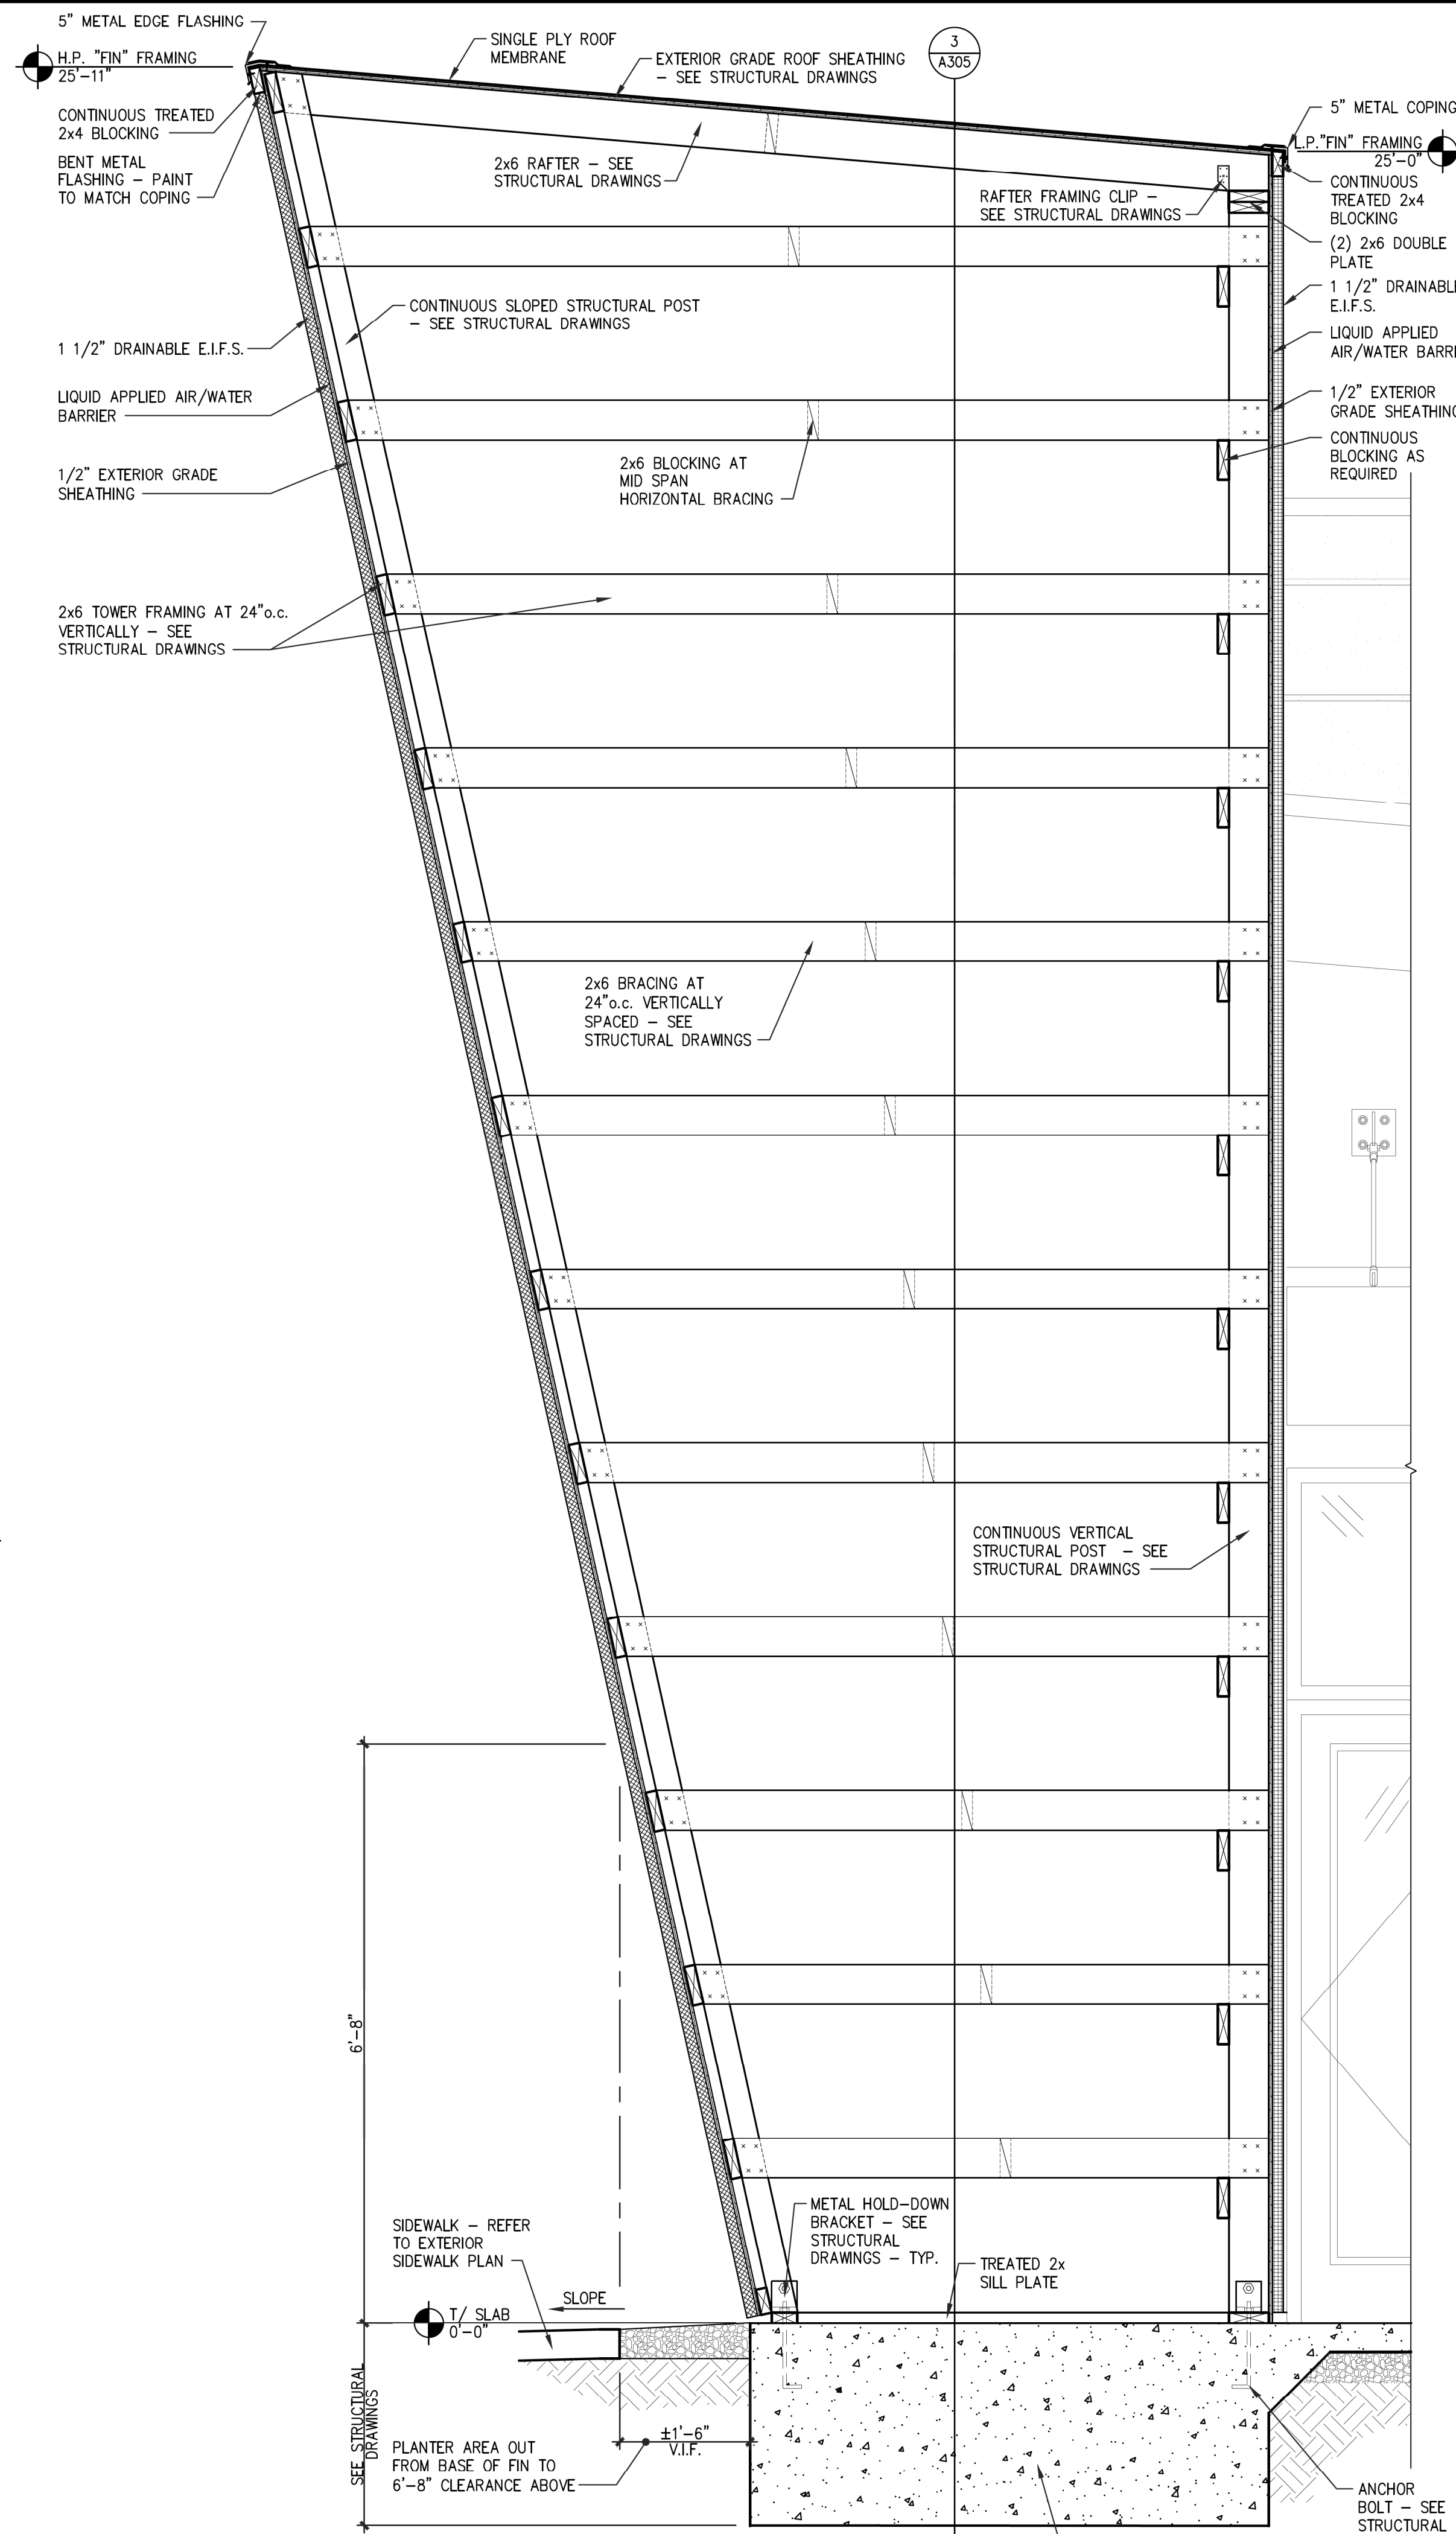

2 WALL SECTION AT 'FIN' ELEMENT  
SCALE: 3/4" = 1'-0"

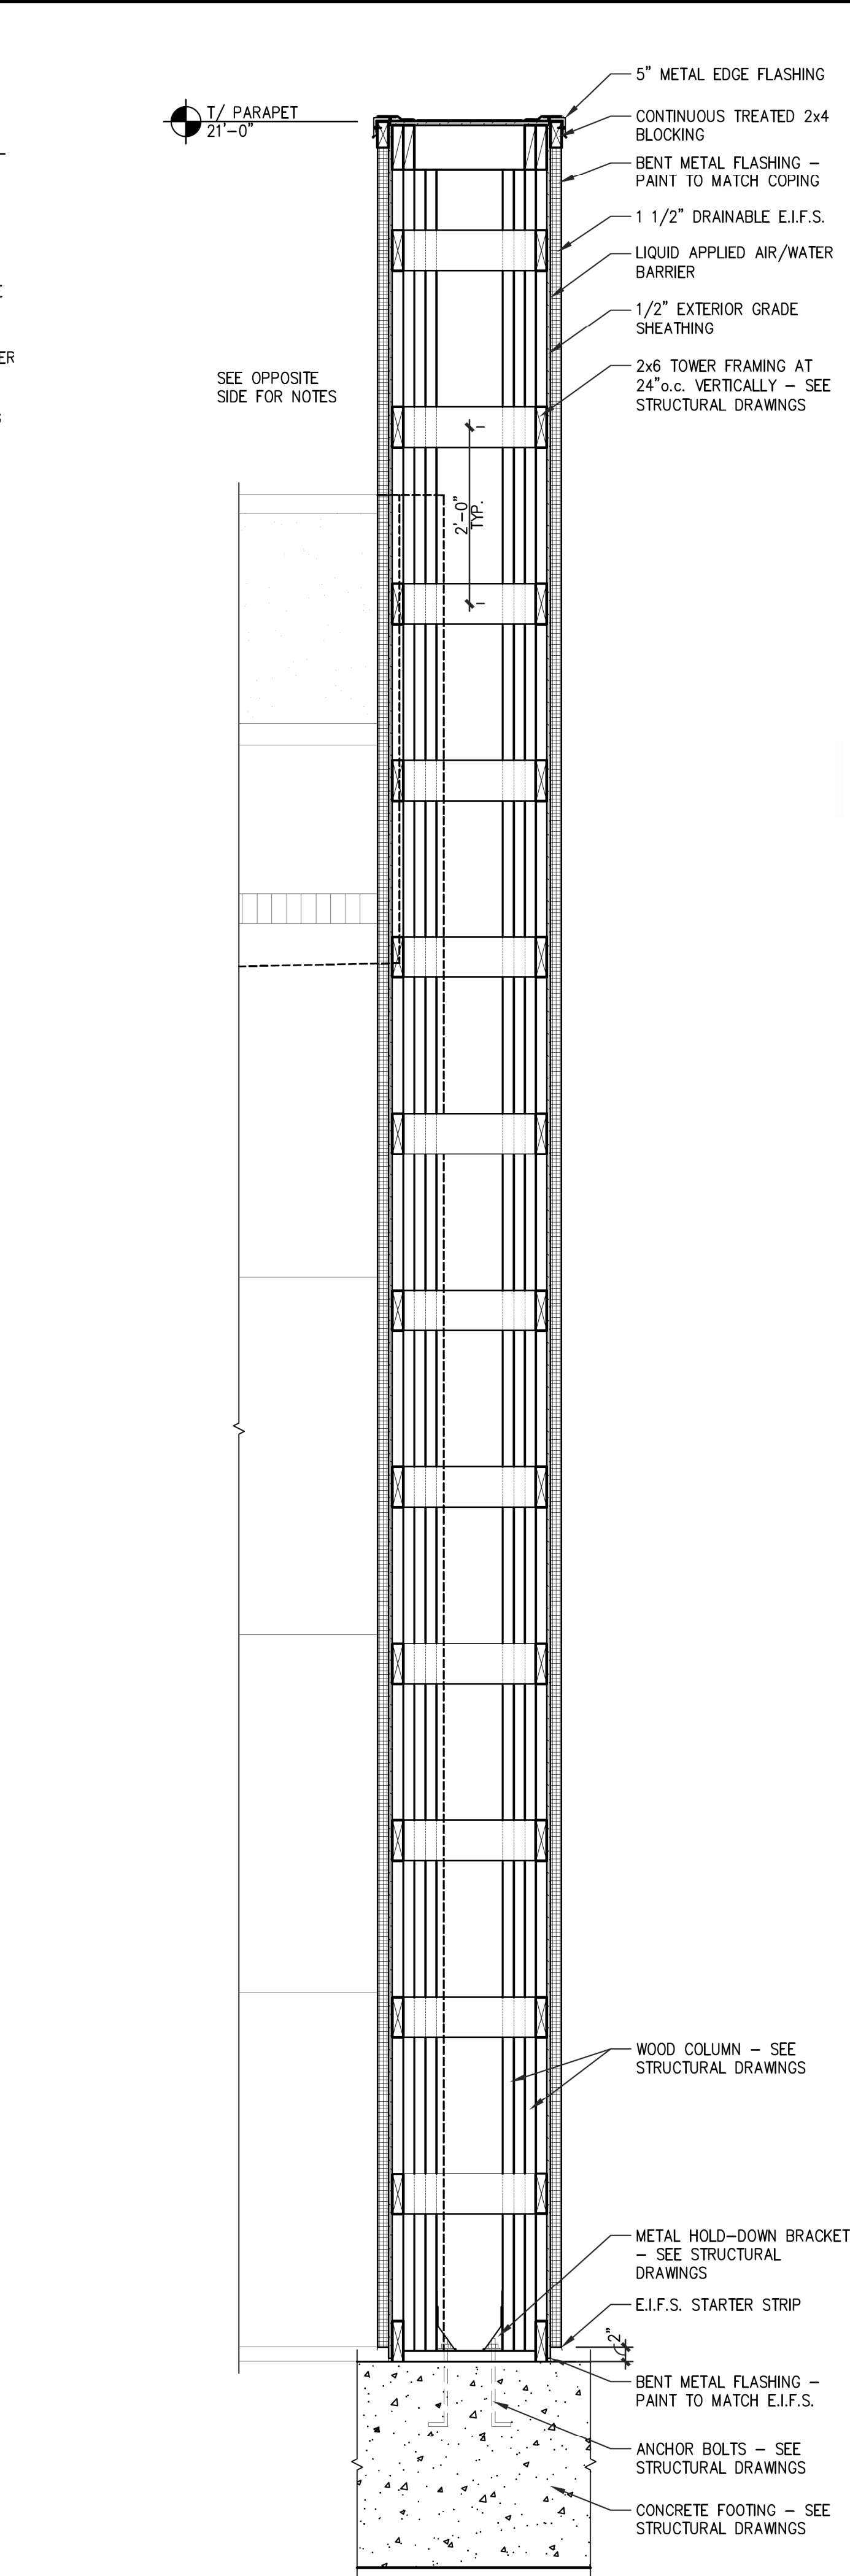

3 CROSS SECTION AT 'FIN' ELEMENT  
SCALE: 3/4" = 1'-0"

LMHT Project No. 21318

THIS DRAWING IS THE PROPERTY OF THE ARCHITECT AND MAY NOT BE REPRODUCED OR USED WITHOUT THE WRITTEN PERMISSION.

national restaurant designers

ARCHITECTS & ENGINEERS

BRIM L. JONES

REGISTERED ARCHITECT

No.9372

WORTH CAROLINA

1.11.22

3005 Carrington Mill Blvd., Morrisville, NC 27560  
ph: 919 544 7251 fax: 919 544 9399

A Division of LMHT Associates

PROJECT: **HIGHWAY 55**  
30 PROTOTYPE

1424 CURTIS BRIDGE ROAD  
WILKSBORO, NC 28697

DRAWING: WALL SECTIONS

Revisions	
REVISION	DATE

PROJECT DATE  
01/07/2022

Drawn By  
CIH

Checked By  
GRL

Sheet No.  
**A305**