

PORTION OF THE N.W. 1/4 OF SECTION 20, T.7 N., R.12 E.
M.D.M. AMADOR COUNTY CALIFORNIA
SCALE: 1" = 100' FEBRUARY, 1983

TERENCE W MOORE AGE 19475

C. Lee Delange
C. LEE DELANGE
L.S. 4066 DEPUTY



M. Arnes
DEPUTY

C. Lee DeLange
C. LEE DELANGE
L.S. 4066 DEPUTY

- DENOTES 5/8" REBAR TAGGED R.C.E. 19475 AND SET ON THIS SURVEY
- DENOTES 3/4" REBAR TAGGED R.C.E. 10761 AND FOUND ON THIS SURVEY
- DENOTES 1/2" PIPE TAGGED L.S. 3488 AND FOUND ON THIS SURVEY
- DENOTES CALCULATED POINT ONLY, NOTHING SET
- (*) DENOTES RECORD INFORMATION PER 361 OR. 333

Donna L. Swanner
Valerie S. Santa

41 SUMMIT STREET JACKSON, CA.

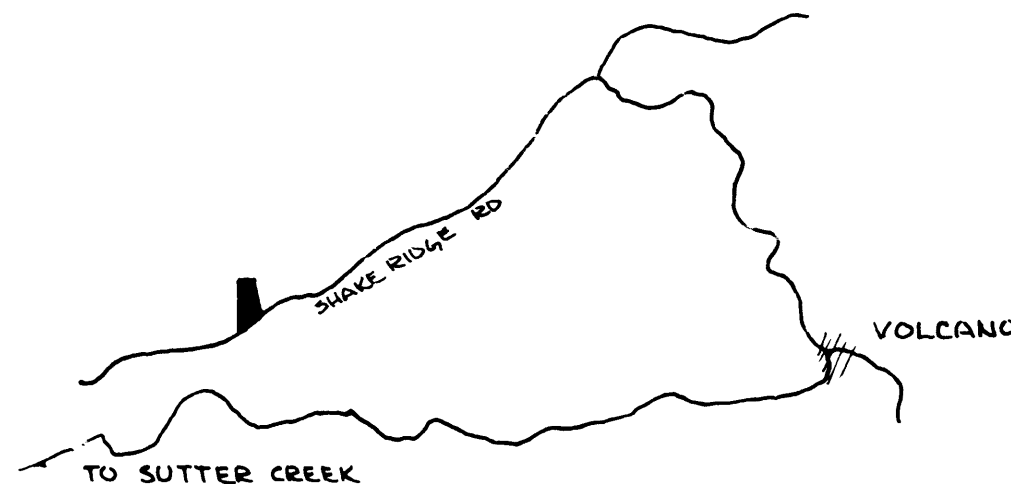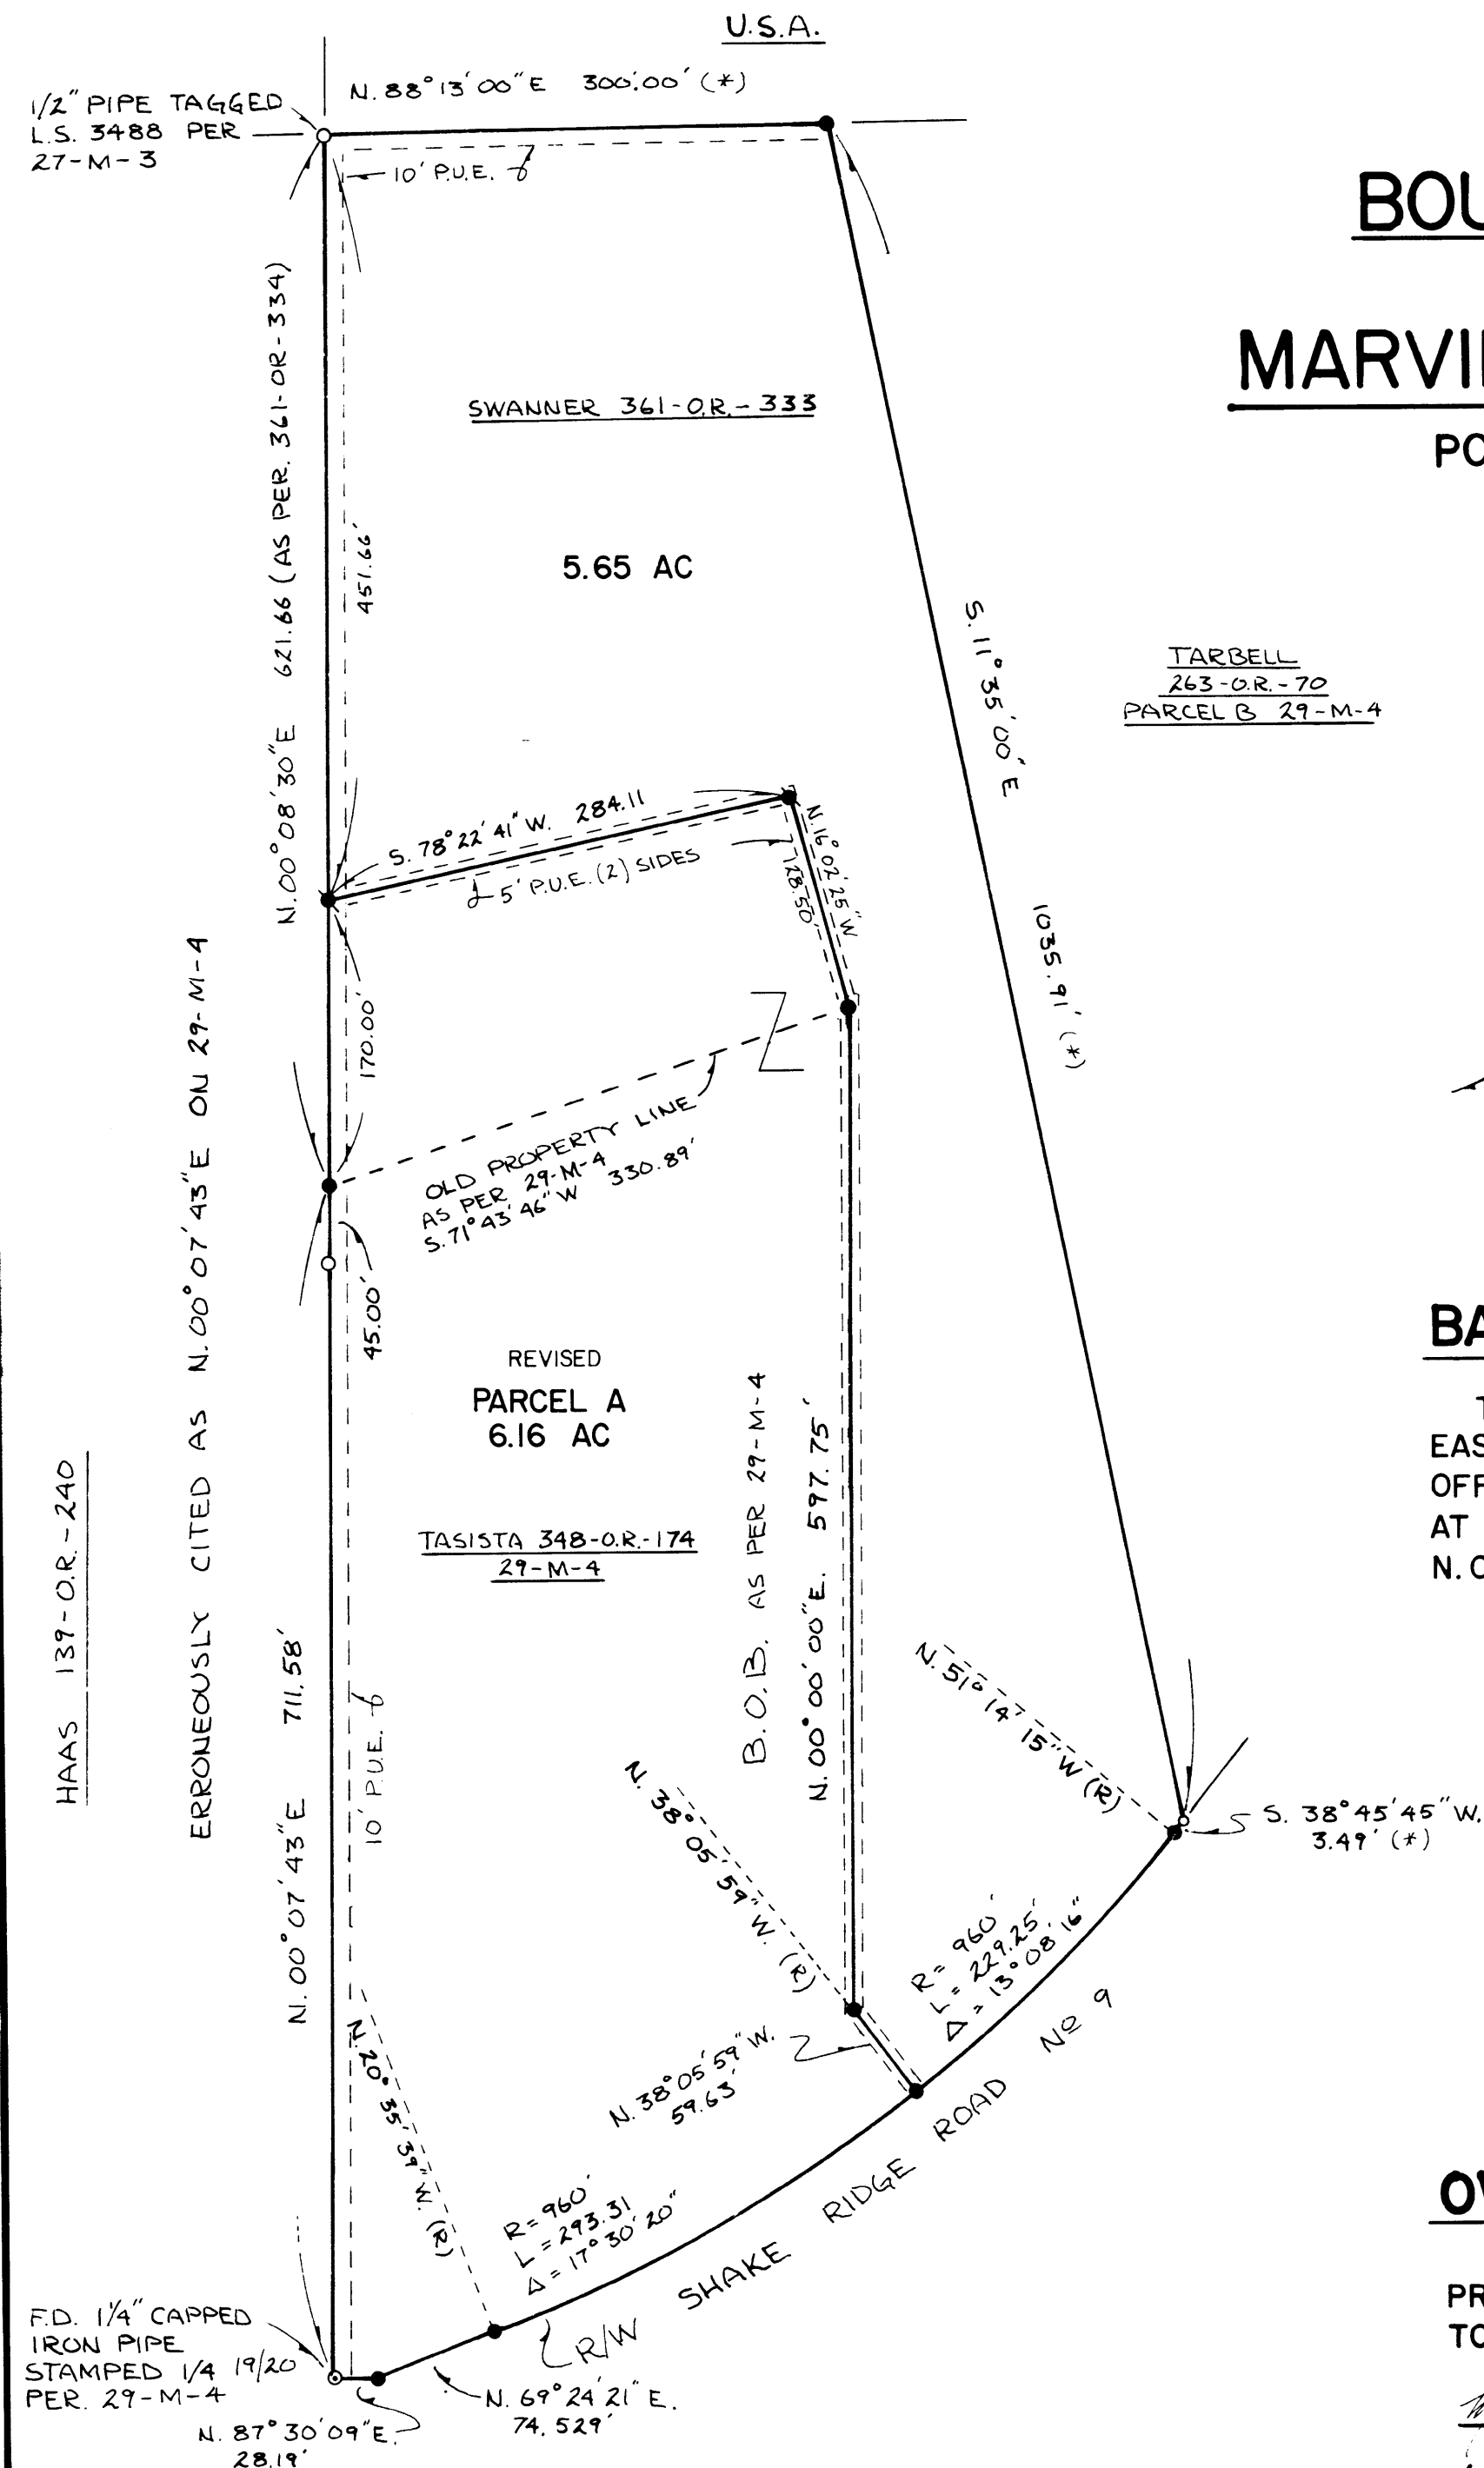

VICINITY MAP
NO SCALE