


SOUTH 1665.71' TO 1/4 COR.
SEC. 33, T.5N., R.25E. & SEC. 4,
T.4N., R.25E., M.D.B. & M.

NORTH 1002.10'

EAST 257.61'

WEST 411.27'

BETTELHEIM TO TURNER & SWEARENGIN
8.00 ACRES

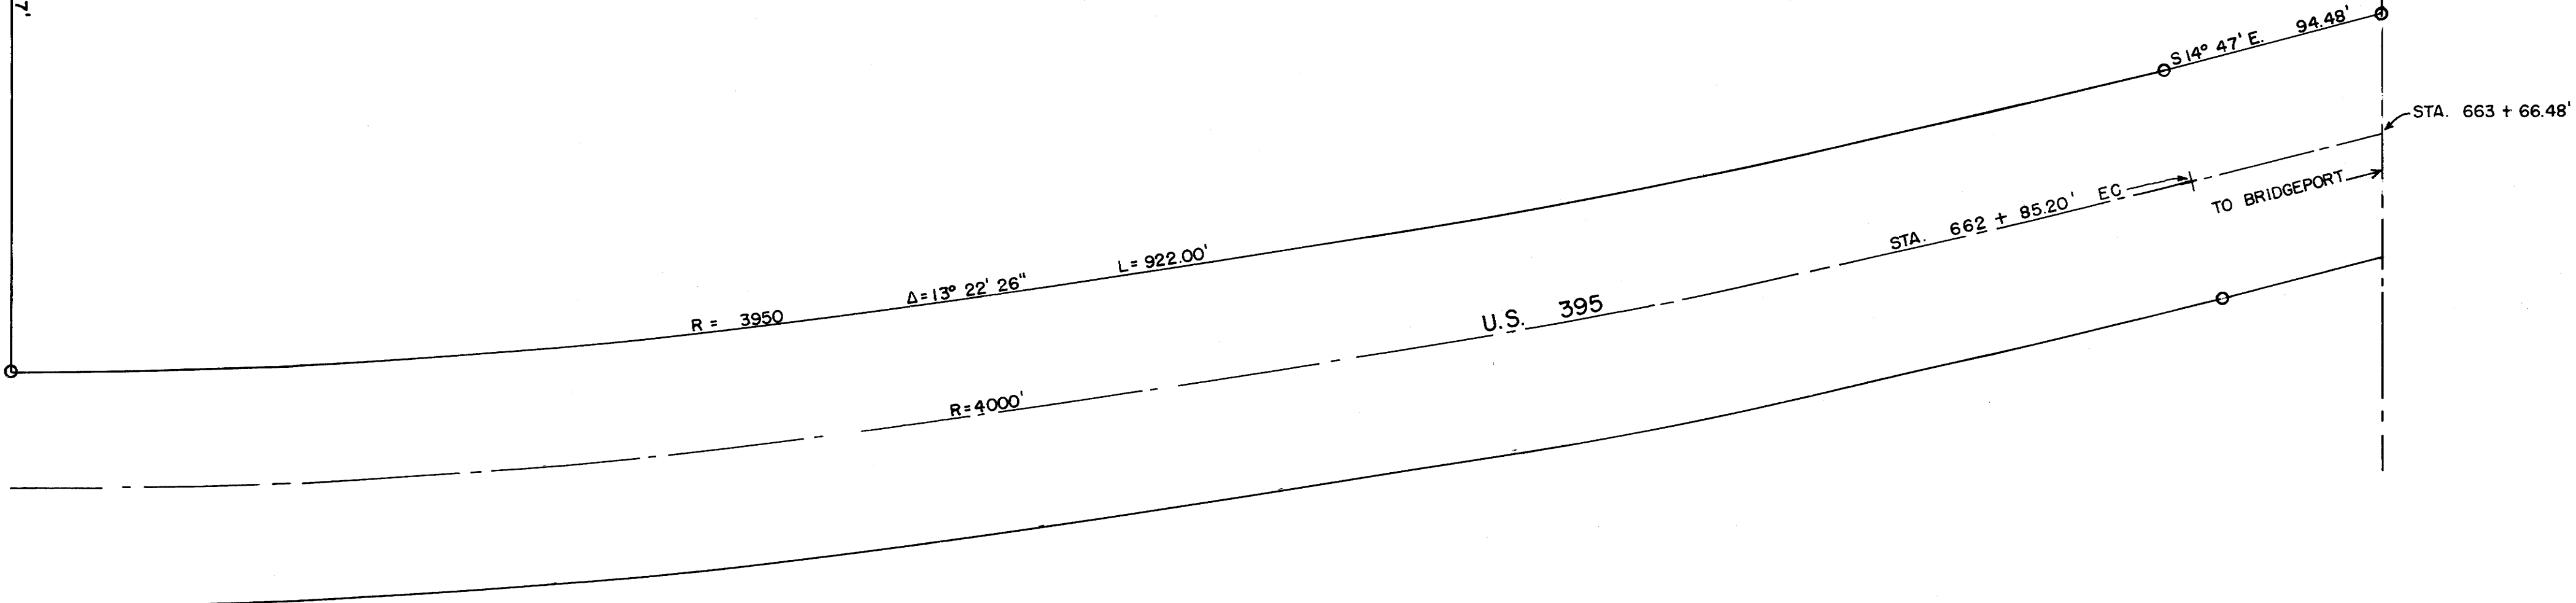

SURVEYOR'S CERTIFICATE

THIS MAP CORRECTLY REPRESENTS A SURVEY MADE BY ME OR UNDER MY DIRECTION IN CONFORMANCE WITH THE REQUIREMENTS OF CHAPTER 15 OF DIVISION 3 OF THE BUSINESS AND PROFESSIONS CODE AT THE REQUEST OF A. S. BETTELHEIM ON MAY 17, 1963.

Walter G. Reid
 WALTER G. REID
 R.C.E. 7522
 VIRGINIA CITY, NEV.

COUNTY SURVEYOR'S CERTIFICATE

THIS MAP HAS BEEN EXAMINED FOR CONFORMANCE WITH THE REQUIREMENTS OF CHAPTER 15 OF DIVISION 3 OF THE BUSINESS AND PROFESSIONS CODE THIS _____ DAY OF _____, 1963.

 COUNTY SURVEYOR

BASIS OF BEARING

THE BEARING OF N 14° 47' W. OF THE HIGHWAY U.S. 395, TANGENT FROM STATION 663 + 66.48' IS THE BASIS OF BEARING FOR THIS SURVEY.

No. 139

RECORDER'S CERTIFICATE

FILED FOR RECORD THIS 23rd DAY OF July, 1963, AT 3:00 PM IN BOOK 3 OF MAPS AT PAGE 78, AT THE REQUEST OF *Walter G. Reid*

Paul Delaney
 COUNTY RECORDER

RECORD OF SURVEY MAP
 BETTELHEIM TO TURNER & SWEARENGIN

8 ACRE PARCEL
 IN NW 1/4 SE 1/4 SEC. 33,
 T. 5N., R. 25E., M.D.B. & M.
 MONO COUNTY, CALIFORNIA.

SCALE — 1" = 50'

