



All ideas, designs, arrangement and plans indicated or represented by this drawing are the property of Panda Express Inc. and were created for use on this specific project. None of these ideas, designs, arrangements or plans may be used by or disclosed to any person, firm, or corporation without the written permission of Panda Express Inc.

REVISIONS:

[illegible]

ISSUE DATE:


1st	ISSUE FOR PERMIT	02-15-17
2nd	ISSUE FOR BID	02-22-17

DRAWN BY:

PANDA PROJECT #: S8-17-D4968.

ARCH PROJECT #: 1703

Project No
PE1703

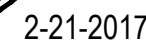

PANDA EXPRESS


Terrence at Suwanee Gateway (in front of Lowe's)
3276 LAWRENCEVILLE-SUWANEE RD
SUWANEE, GA

2200 TRUE WARM & WELCOME

M-401

HOOD DETAIL PLAN

TRUE WARM & WELCOME 2200

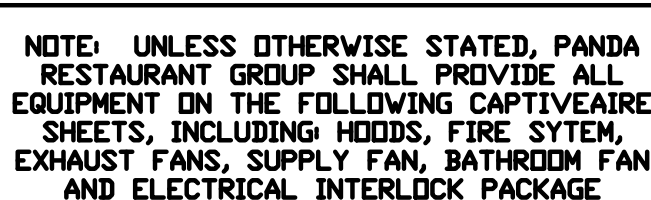

ANSUL GAS VALVE:

THE ANSUL GAS VALVE IS PROVIDED BY CAPTIVEAIRE SYSTEMS. CONTACT OUR OFFICE WITH THE VALVE SIZE 3 DAYS IN ADVANCE OF WHEN IT IS NEEDED ON SITE.

FOR QUESTIONS CALL THE
CAPTIVEAIRE
SOUTHERN CALIFORNIA OFFICE
STONE HILL DESIGN CENTER
2915 RED HILL AVE, SUITE C106
COSTA MESA, CA 92626
TEL: 800-967-7701 EMAIL: REG86@CAPTIVEAIRE.COM

RESPONSIBILITIES OF ELECTRICIAN

1. WIRE 120V FROM MAIN PANEL TO CONTROL PANEL
2. WIRE LIGHT FIXTURES BETWEEN HOOD(S) & BACK TO CONTROL PANEL
3. WIRE TEMPERATURE SENSOR(S) FROM EXHAUST COLLARS TO CONTROL PANEL
4. MOUNT & WIRE ROOM SENSOR TO CONTROL PANEL
5. WIRE FAN POWER FROM MAIN PANEL THROUGH CONTROL PANEL TO FAN(S)
6. WIRE SHUNT COIL TO CONTROL PANEL
7. WIRE GAS VALVE (IF APPLICABLE) TO CONTROL PANEL (120V FROM CONTROL PANEL)

ADDITIONAL RESPONSIBILITIES IF APPLICABLE

1. IF MULTIPLE FIRE SYSTEMS ON SINGLE CONTROL PANEL, THE FOLLOWING MUST OCCUR
 - A. ANSUL AUTOMAN MICROSWITCHES TO BE WIRED IN SERIES BACK TO CONTROL PANEL
 - B. ANSUL CATRIDGE MICROSWITCHES TO BE WIRED IN SERIES BACK TO CONTROL PANEL

RESPONSIBILITIES OF ALARM CONTRACTOR

- ### 1. WIRE ANSUL ALARM MICROSWITCH TO BUILDING ALARM PANEL

REVISIONS	
NO.	DESCRIPTION
1	
2	
3	
4	

CAPTIVE

ENGINEERING

www.captiveallira.com

Southern California Office

3900 Dec Att. St. #410, Torrance, CA 90780 PHONE: (714) 957-1500 FAX: (910) 927-6025 EMAIL: info@captiveallira.com

Panda Express - Suwanee GA (S8-17-D4968)

, 0

DATE: 2/7/2017	DWG.#: 2913705
DRAWN BY: AHJ-86	SCALE: 3/4" = 1'-0"
MASTER DRAWING	
SHEET NO. <div style="font-size: 24px; font-weight: bold; margin-top: 5px;">2</div>	