

# RECORD OF SURVEY NO. 34 - 56

BEING A SURVEY OF LOT 15, BLOCK 6,  
LOTS 9 & 18, BLOCK 9, LOTS 8, 9,  
BLOCK 12, AND LOT 1, BLOCK 2 OF SILVER LAKE  
PINES TRACT NO. 2, PER MAP RECORDED IN MAP  
BOOK 1, PAGE 8, LOCATED IN SECTION 22, T.2 S.,  
R.26 E., M.D.B. & M., IN THE COUNTY OF MONO,  
STATE OF CALIFORNIA.


## LEGEND

- FOUND MONUMENT AS NOTED
- SET 5/8" REDBAR W/ CAP STAMPED "LS 4587"
- R1 RECORD INFORMATION PER MB 1/8
- R2 RECORD INFORMATION PER MB 7/13
- R3 RECORD INFORMATION PER R5MB 1/58
- P PRO-RATED DISTANCES
- CFR CALCULATED FROM RECORD INFORMATION
- C CALCULATED FROM MEASURED INFORMATION
- M MEASURED INFORMATION

## BASIS OF BEARINGS

THE BASIS OF BEARINGS FOR THIS  
MAP IS THE EASTERLY BOUNDARY  
LINE OF SILVER LAKE PINES TRACT  
NO. 2, SHOWN HEREON AS N00°46'24"W,  
PER MAP BOOK 1 AT PAGE 8.

SCALE: 1" = 40'

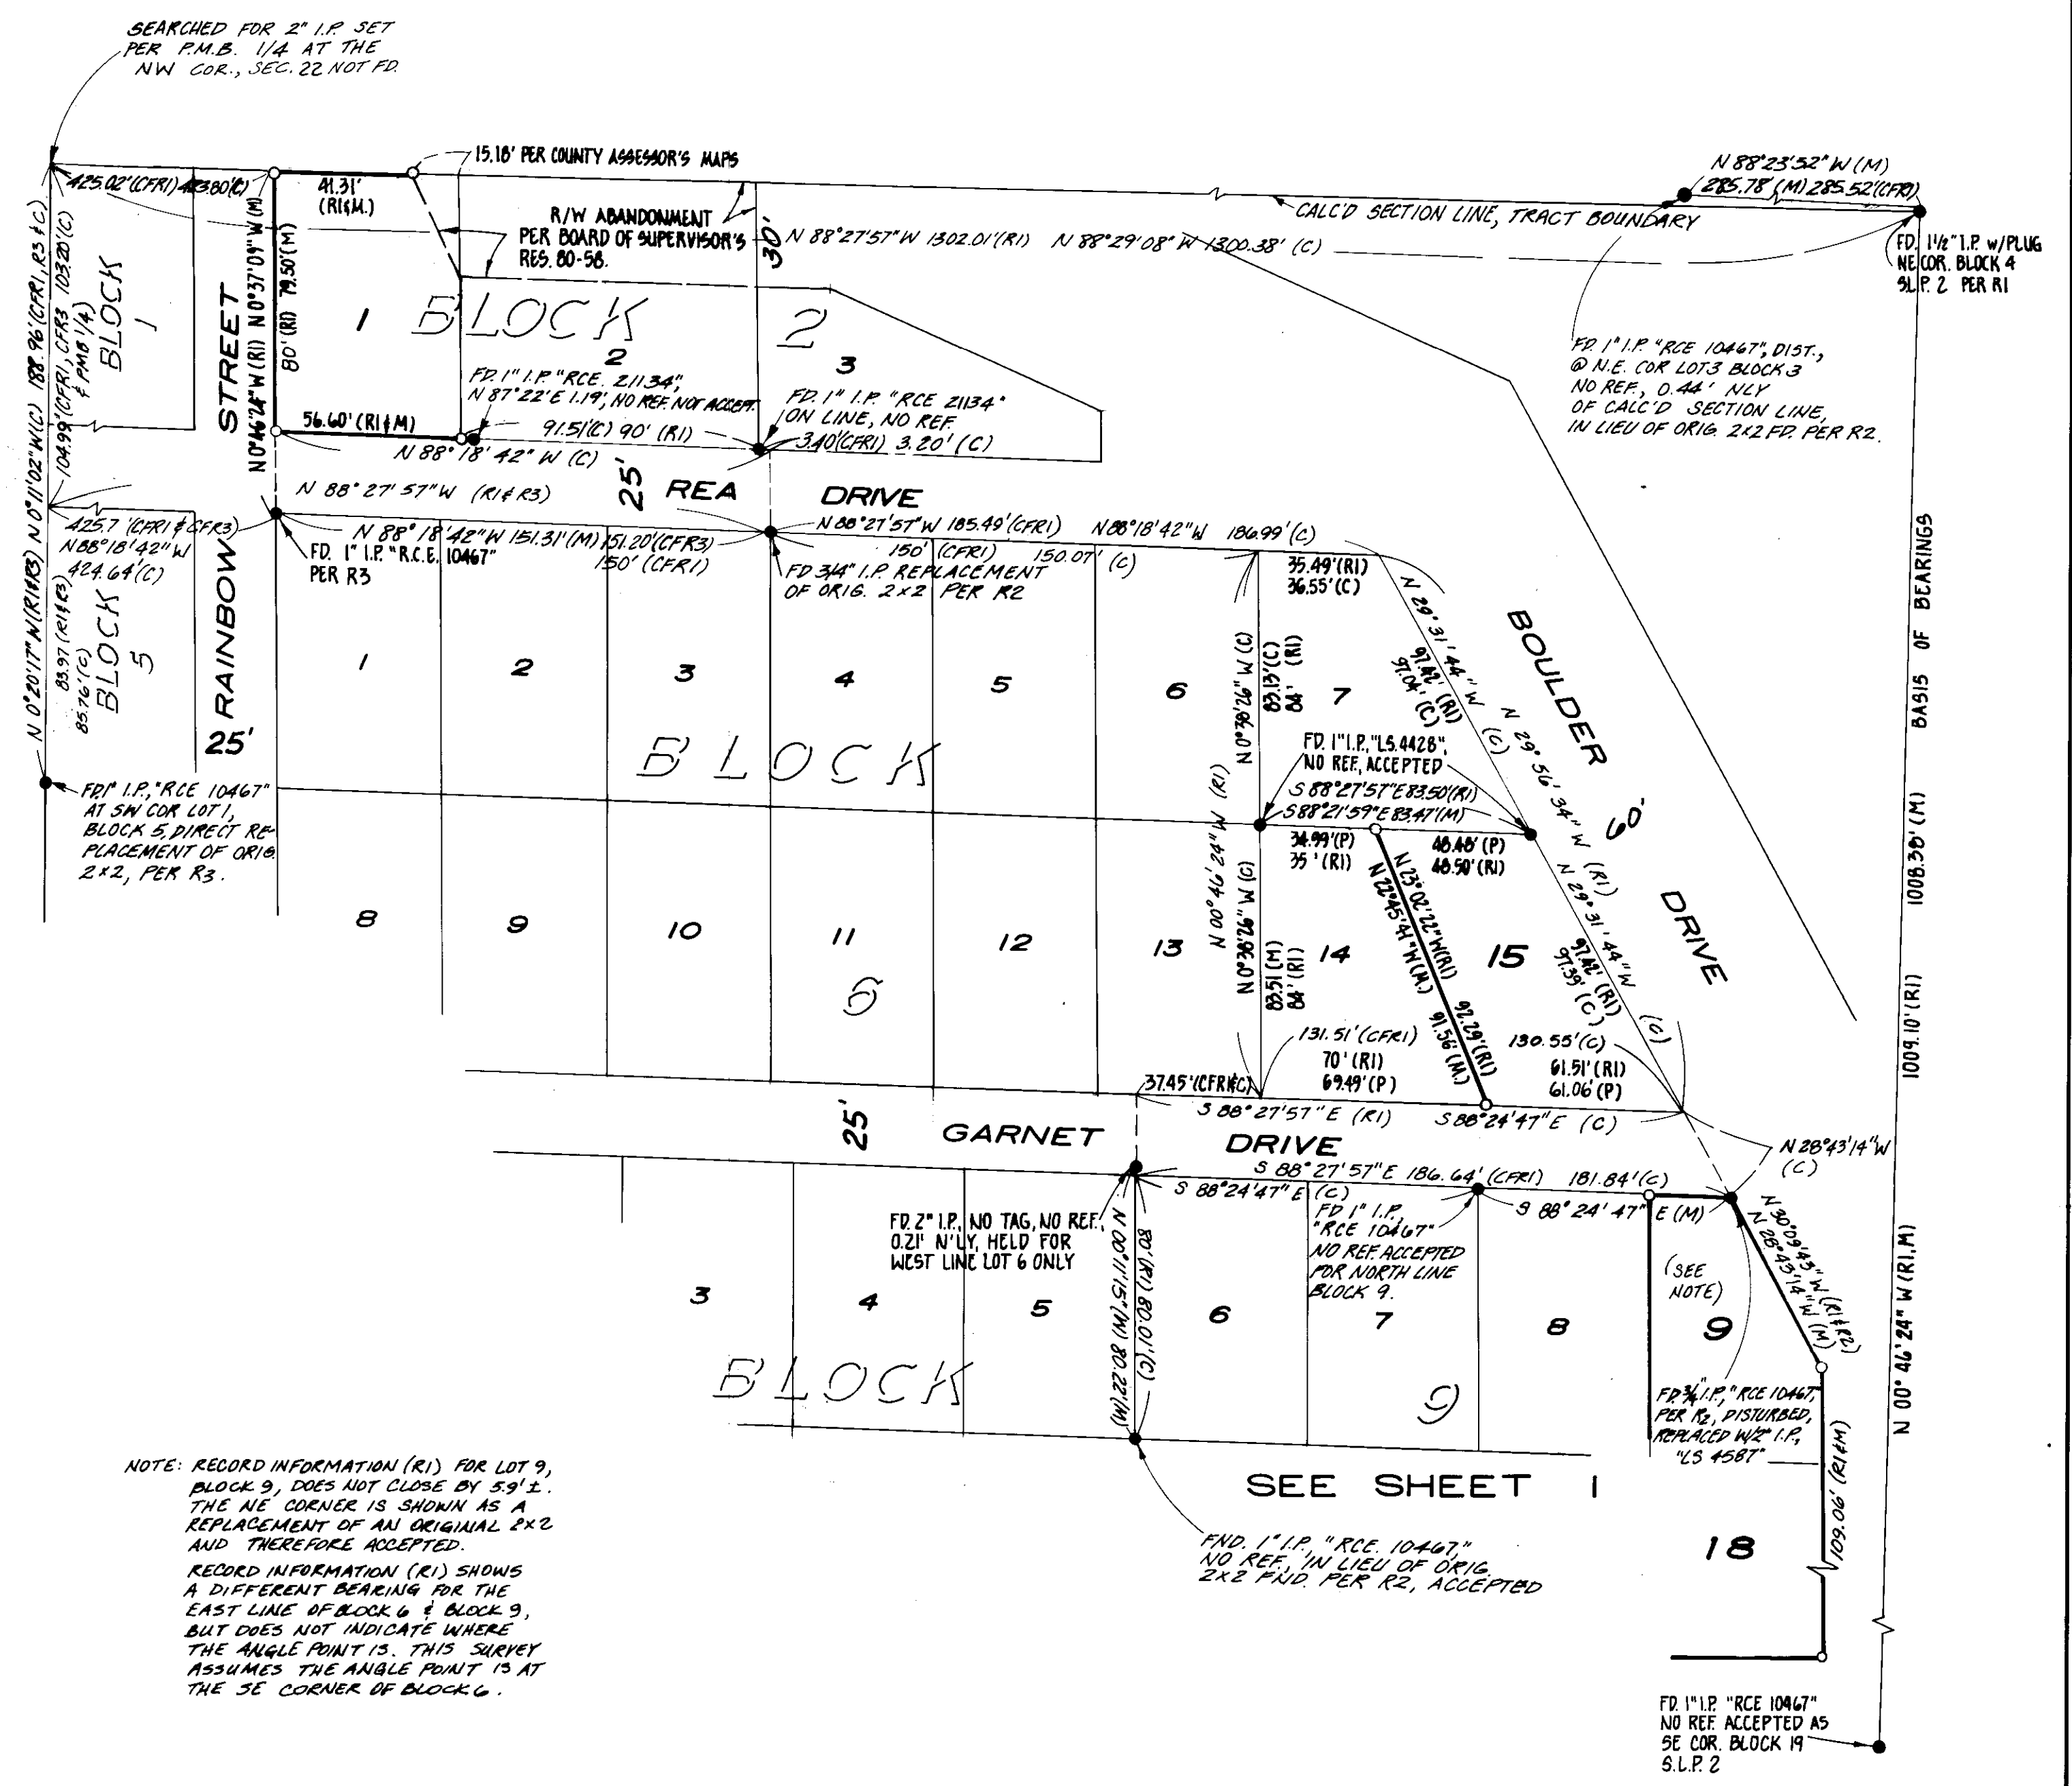

BOOK 3 OF RECORD OF SURVEY MAPS AT PAGE 74